





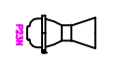


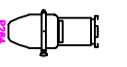


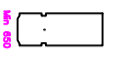


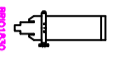




NOTES

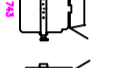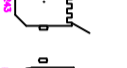Do not scale this drawing.
This drawing is to be read in conjunction with all relevant Scenery and Construction drawings and specifications.
If in doubt - ASK!

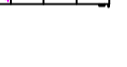LEGEND:

-  Pat 23 Profile
-  Patt 264 Profile
-  Minuette 650w Profile
-  Brio 650w 18/30 Profile
-  SL 600w 23/50 Profile
-  ETC S4 600w 15/30 Profile
-  Cantata 1.2k 26/44 Profile
-  Robert Juliat 15/38 2k Profile
-  Patt 743 1k Fresnel
-  Patt 243 2kw Fresnel
-  Par 64 CP62 MFL
-  Cyc Flood
-  4 Cell Groundrow
-  L&E MR16 30 lamp batten
-  Apollo 16 Frame Scroller
-  Martin Mac 700 Wash
-  Martin Mac 700 Profile
-  Varilite VL5B MFL Washlight

A	Rig finalised for rigging	19.02.10	JB
-	Initial Issue	16.02.10	JB
Rev	A m e n d m e n t	Date	By

CLIENT **BIRMINGHAM CONSERVATOIRE**
PRODUCTION **SCORING A CENTURY**

DIRECTED BY **Keith Warner**


DESIGNED BY **Jeremy Daker**

LIGHTING BY **John Bishop**

VENUE **Crescent Theatre, Birmingham**


DETAIL **Lighting Groundplan**
Copyright © John Bishop 2010

John Bishop LIGHTING DESIGN
Cwm Ifor House, Bowls Lane, Caerphilly CF83 2TW, Wales UK
Tel: +44 29 20880488 Mobile: +44 7785 333428
Fax: +44 870 7061366 Email: j.b@johnbishop.me.uk
Professional Member of Association of Lighting Designers No.776

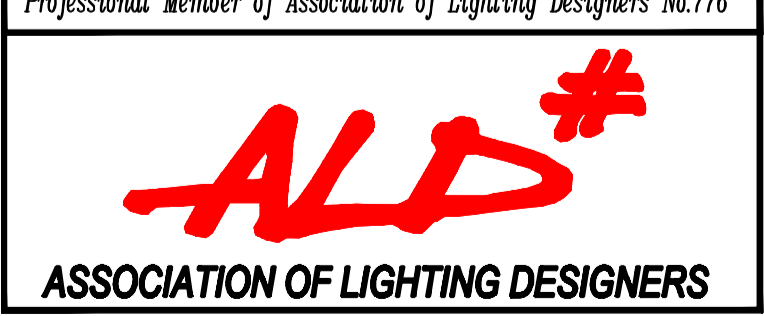

Drawn	JB	Date	04.03.10	Scales	1 : 25
Checked	JB	Plot No.		Prelim	Check
					Final

Job No.	145	Drawing No.	Scoring A Century Lx 01	Rev	A
---------	-----	-------------	-------------------------	-----	---

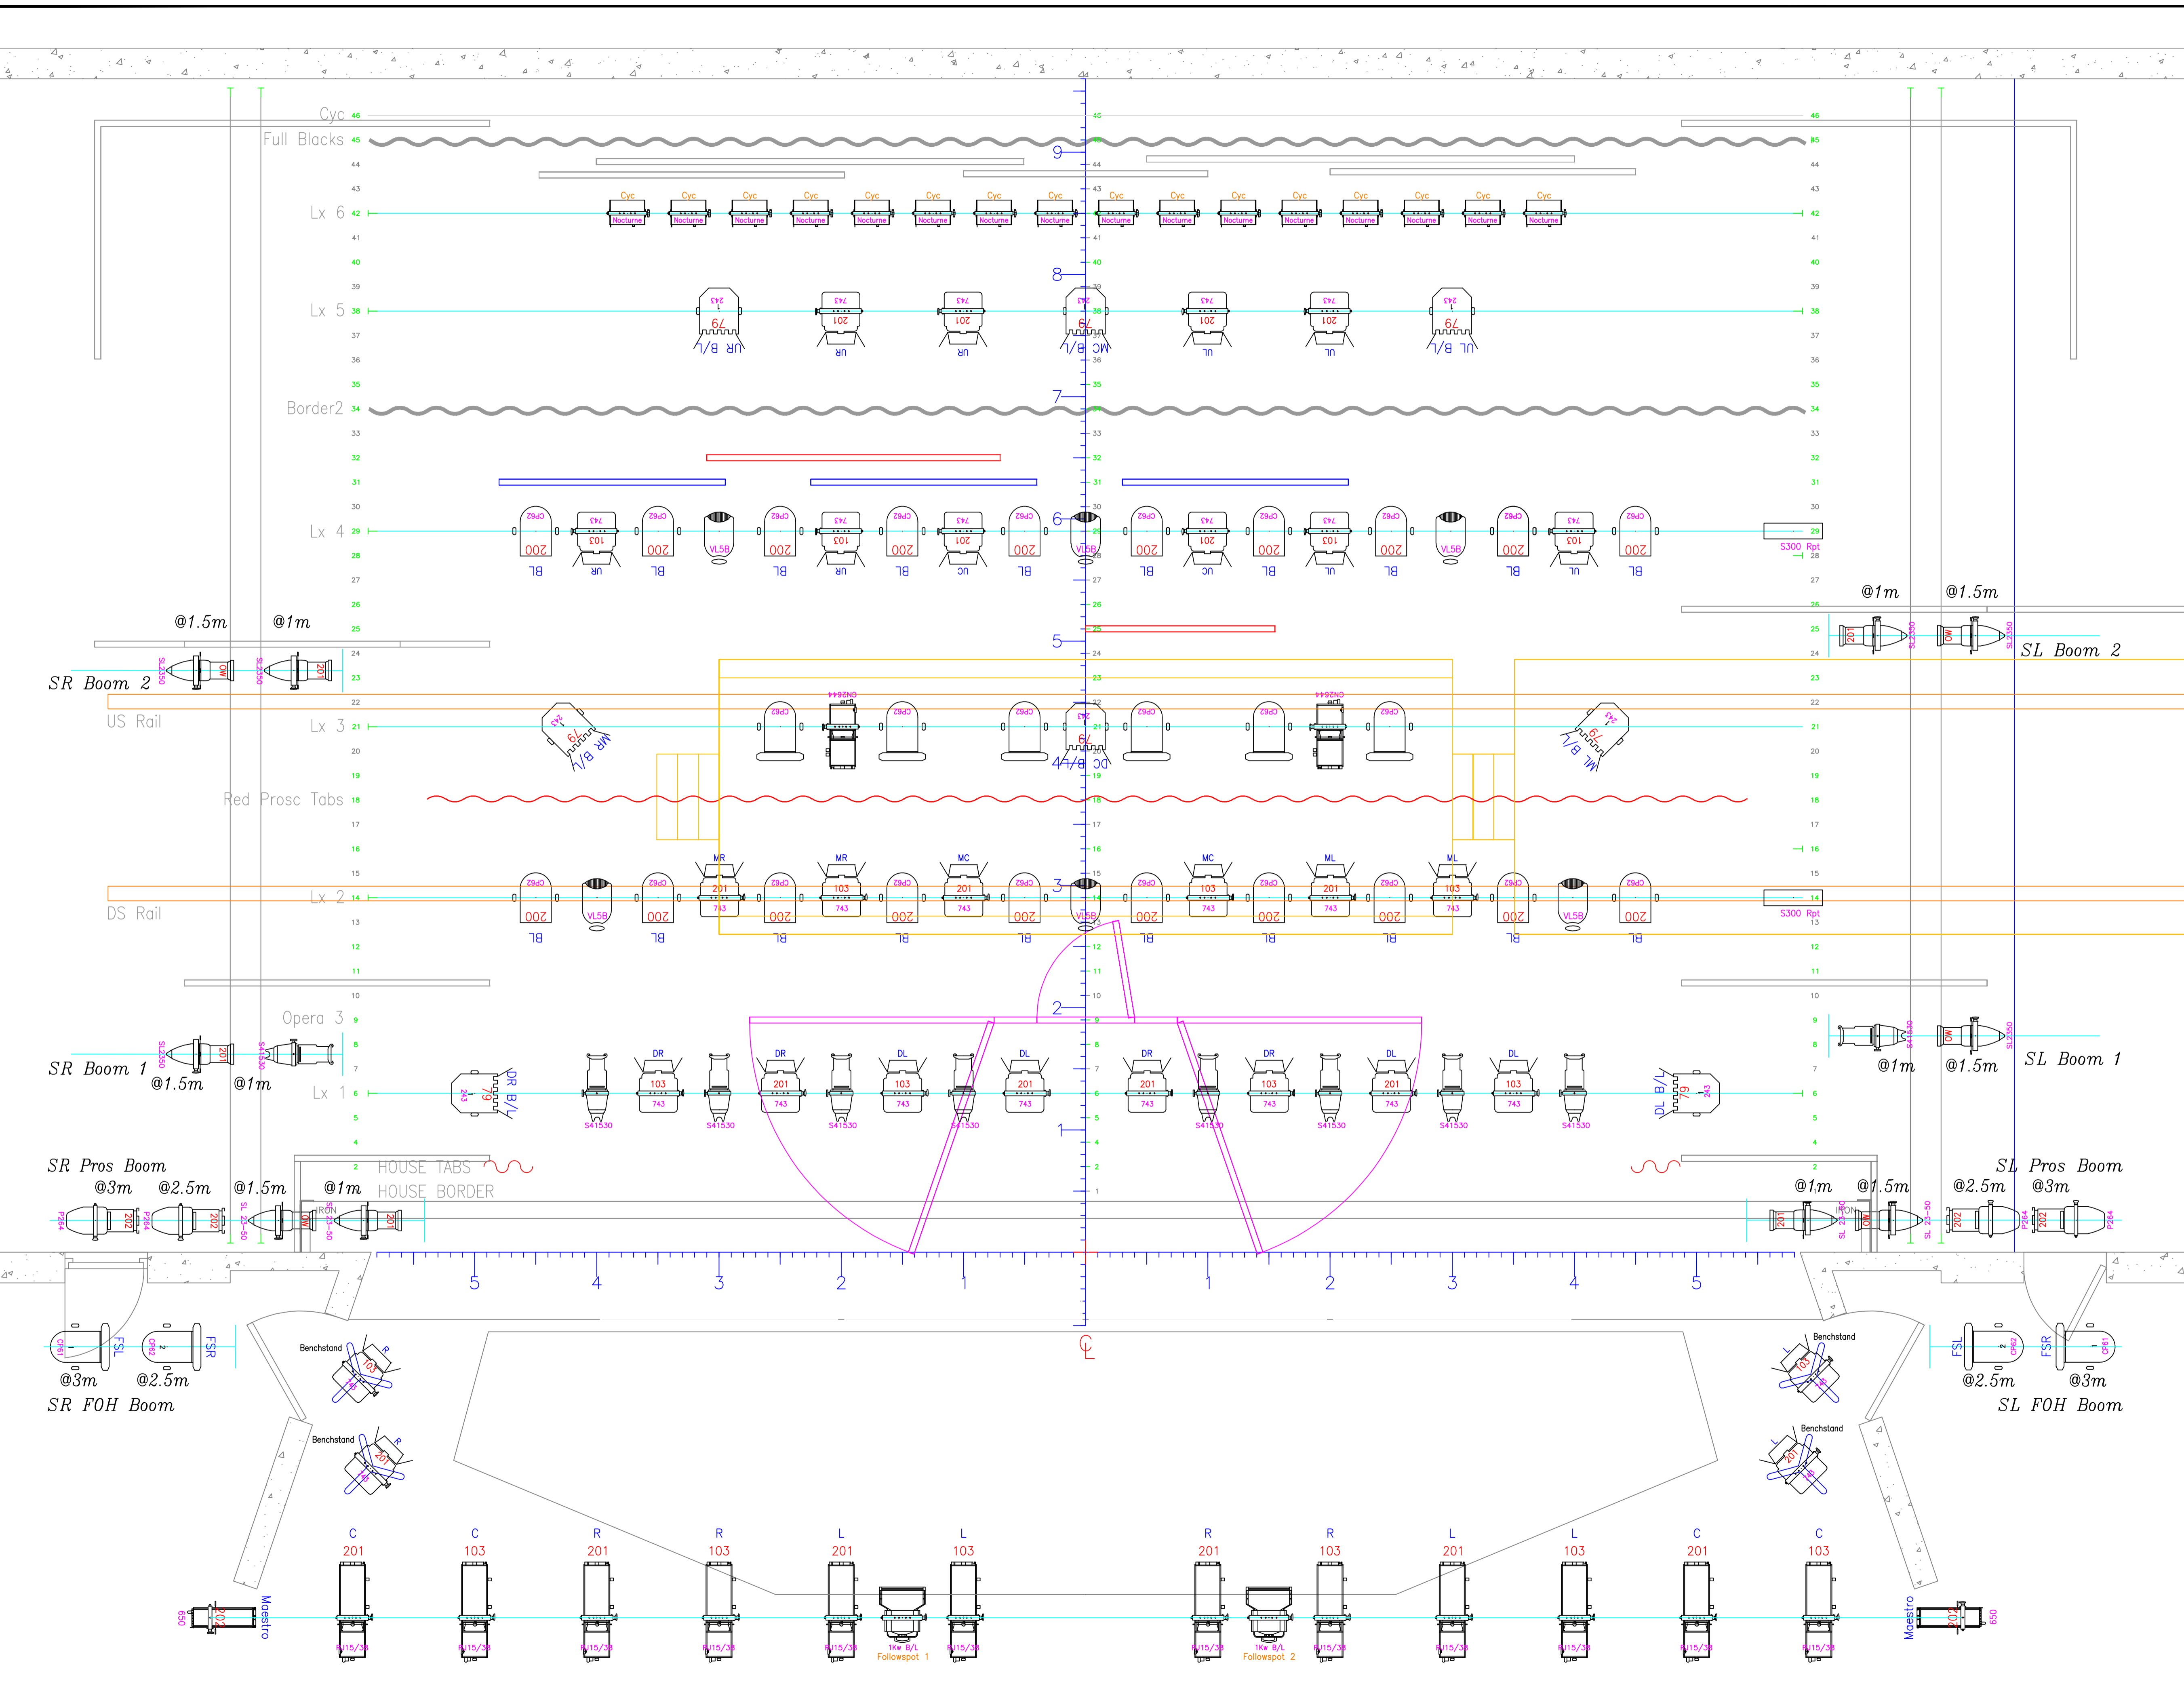

THIS DRAWING REPRESENTS VISUAL CONCEPTS AND CONSTRUCTION SUGGESTIONS ONLY. THE DESIGNER IS UNQUALIFIED TO DETERMINE THE STRUCTURAL APPROPRIATENESS OF THE DESIGN AND WILL NOT ASSUME RESPONSIBILITY FOR IMPROPER ENGINEERING, CONSTRUCTION, HANDLING, INSTALLATION OR USE OF THE LIGHTING EQUIPMENT.